
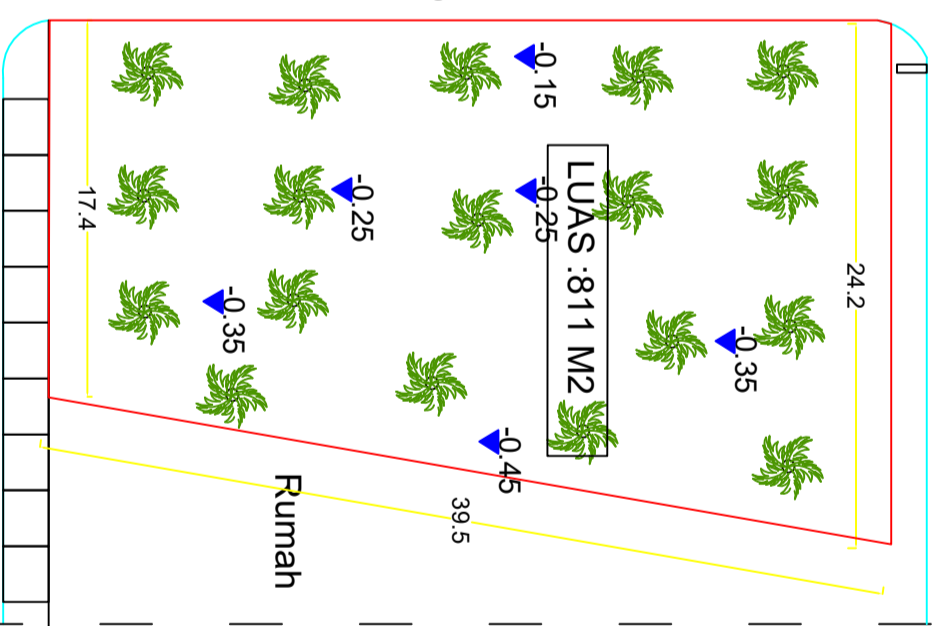
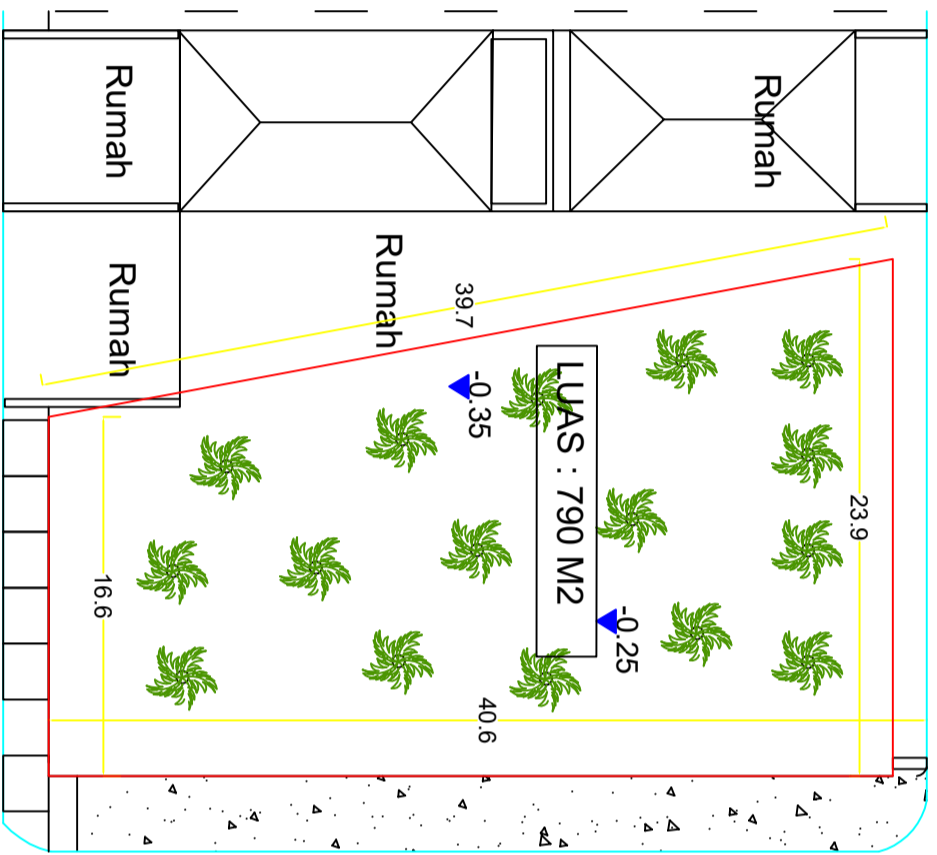


Jl. Mastrip

+0.00

+0.00

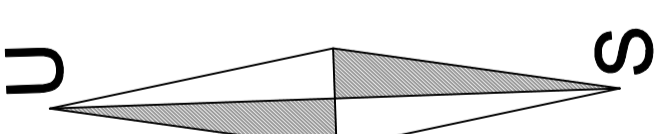

Elv. ±0.00

Jl. Mastrip

LAY OUT RTH JL. MASTRIP SELATAN
Skala 1:100